

N 210,000
E 480,000


COVENTRY

WEAVER HILL

N 210,000
E 480,000



Plat No. 20

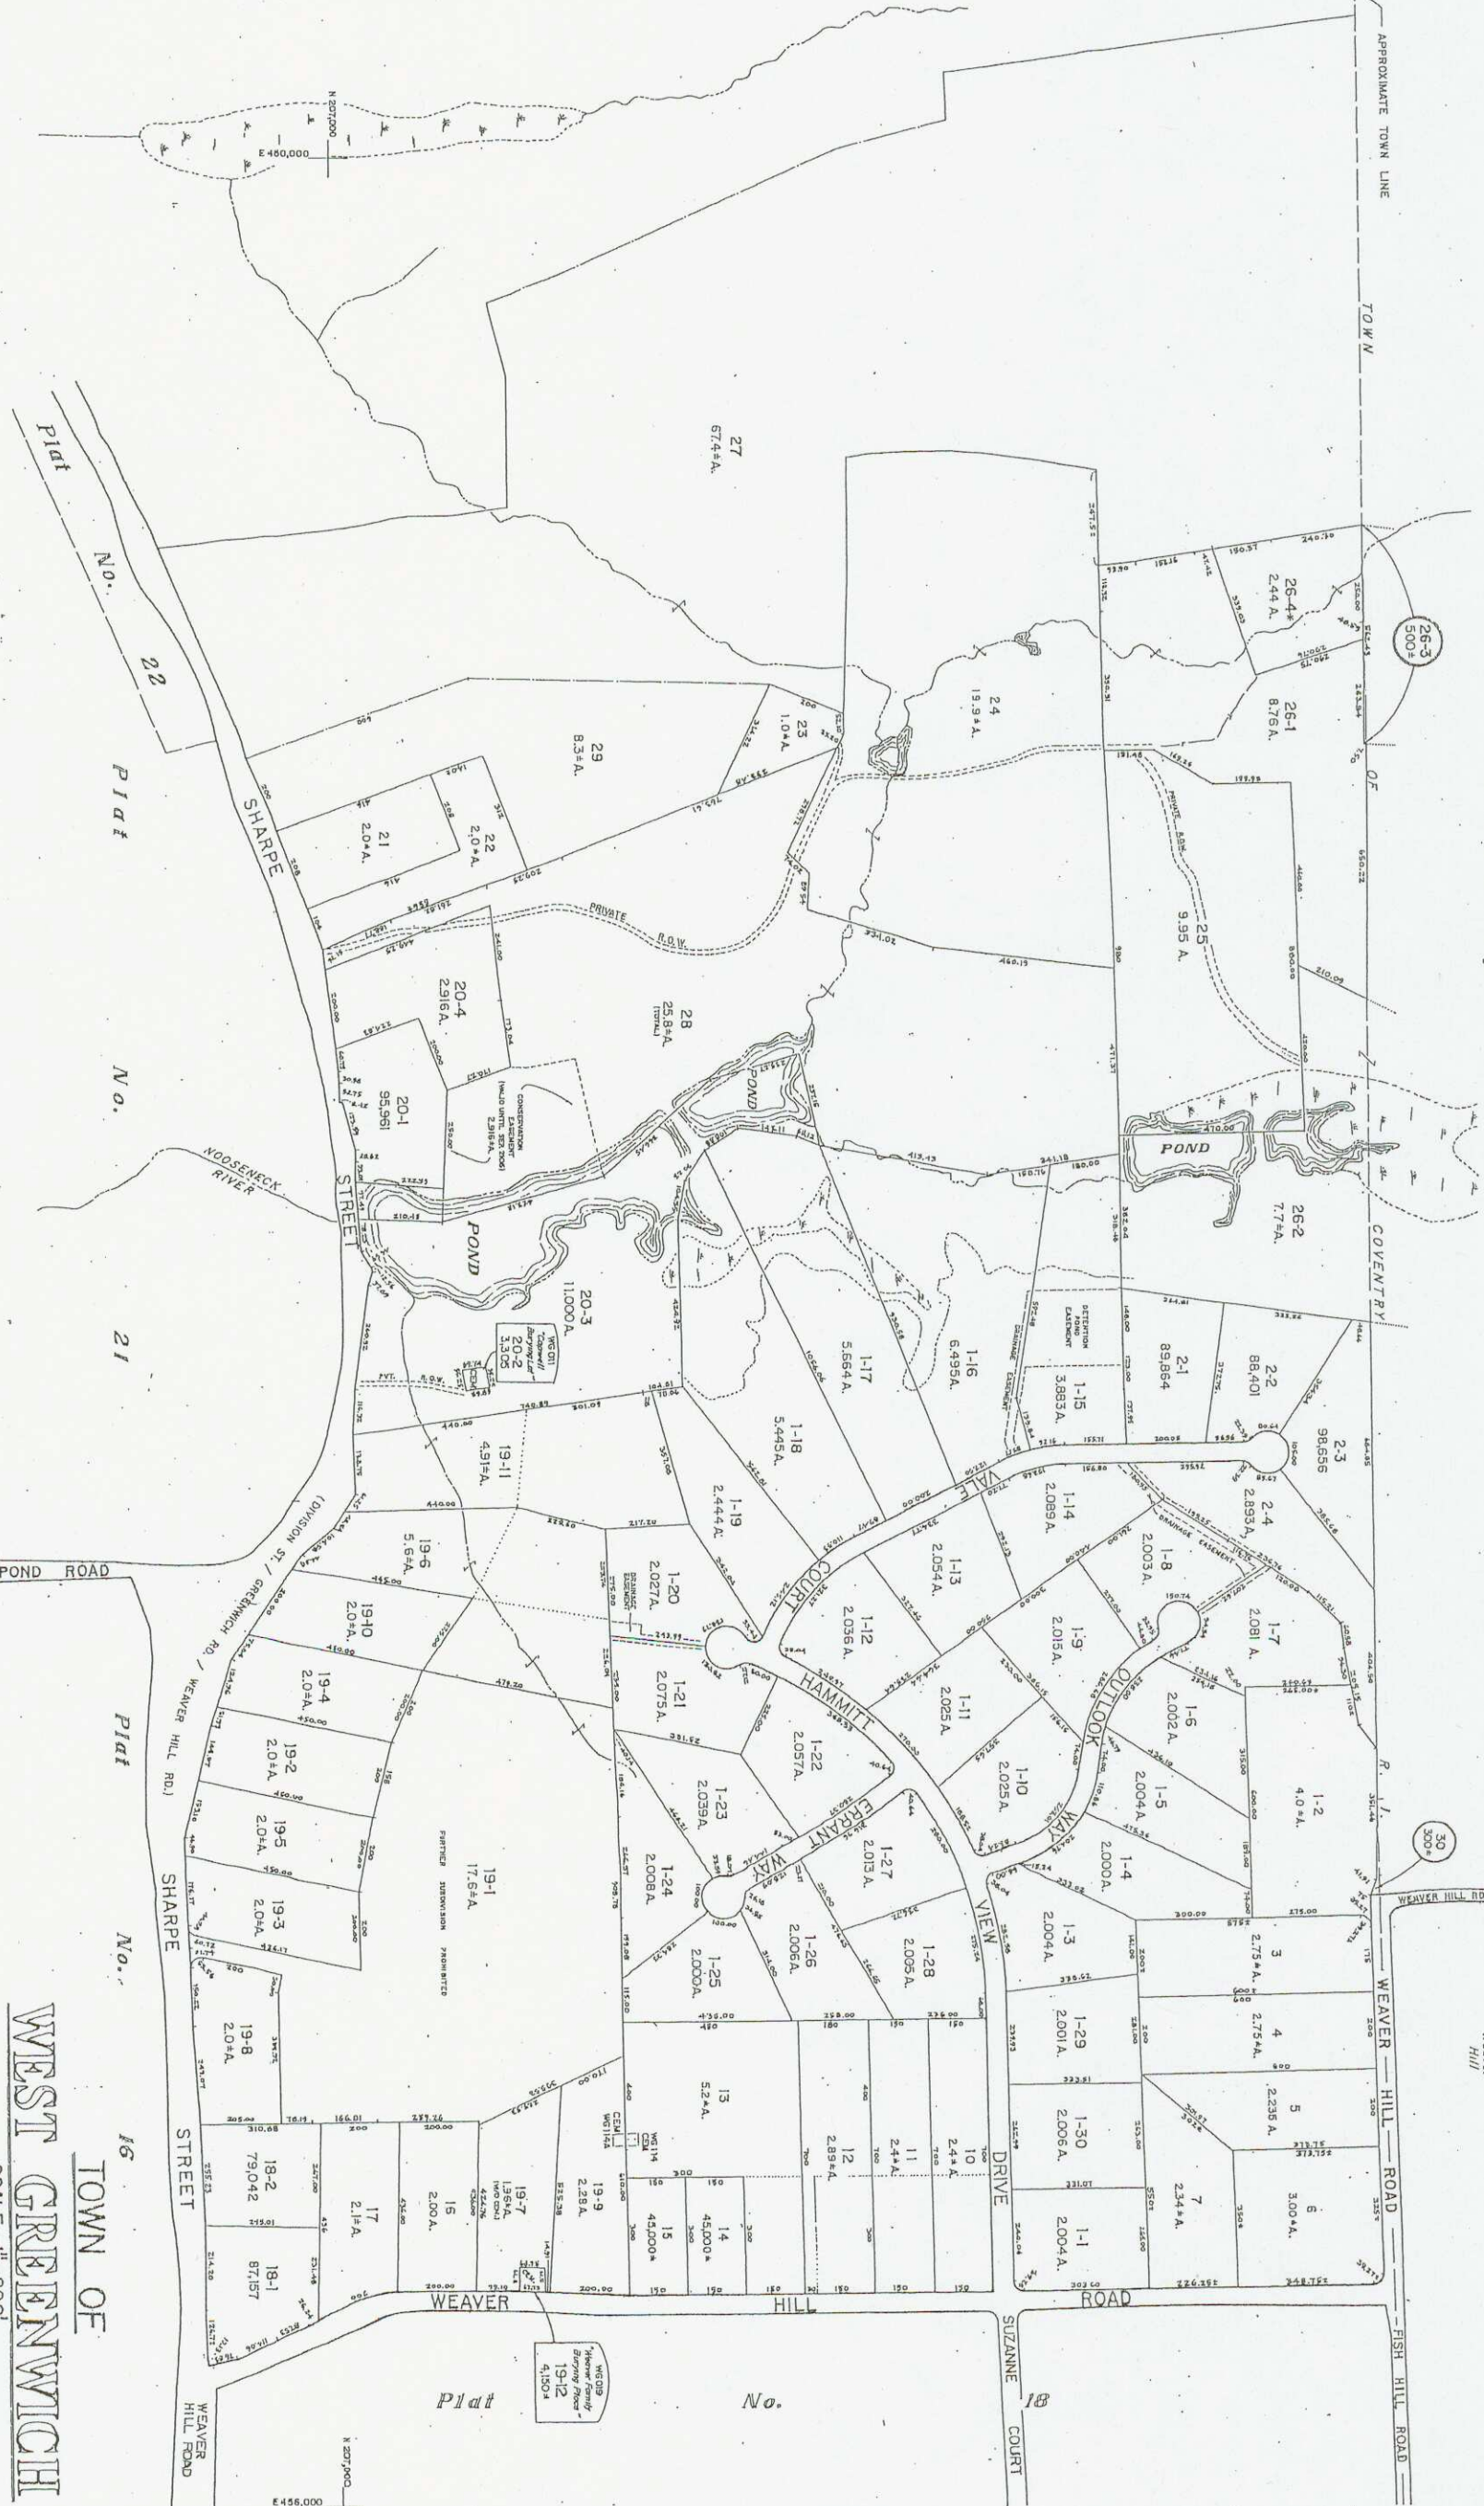

NOTE:
* — Indicates a subdivision lot created after May 14, 1969.
See Plat Index for legend to map symbols.
This plat is a graphical representation of property boundaries
and does not establish title nor legal boundaries.

Last revision to master: 2008 (MAY '08)
(OCT '08)

NOTE:
The locations of some easements shown on this Plat are
approximate and may have been located by other's using
GPS technology and may not meet map accuracy standards.



WEST GREENWICH

PLAT 19

SCALE - 1" = 200'

PREPARED BY STANLEY ENGINEERING, INC.

TOWN OF

Plat No. 16

Plat No. 21

Plat No. 22

Plat No. 20

Plat No. 18

WEAVER HILL
19-12
4,150 A