


NOTE:
This plat is a graphical representation of property boundaries and does not establish title nor legal boundaries.
See Plat Index for legend to map symbols.

Last revision to master: 2006 (Feb 07)
2006 (Nov 06)

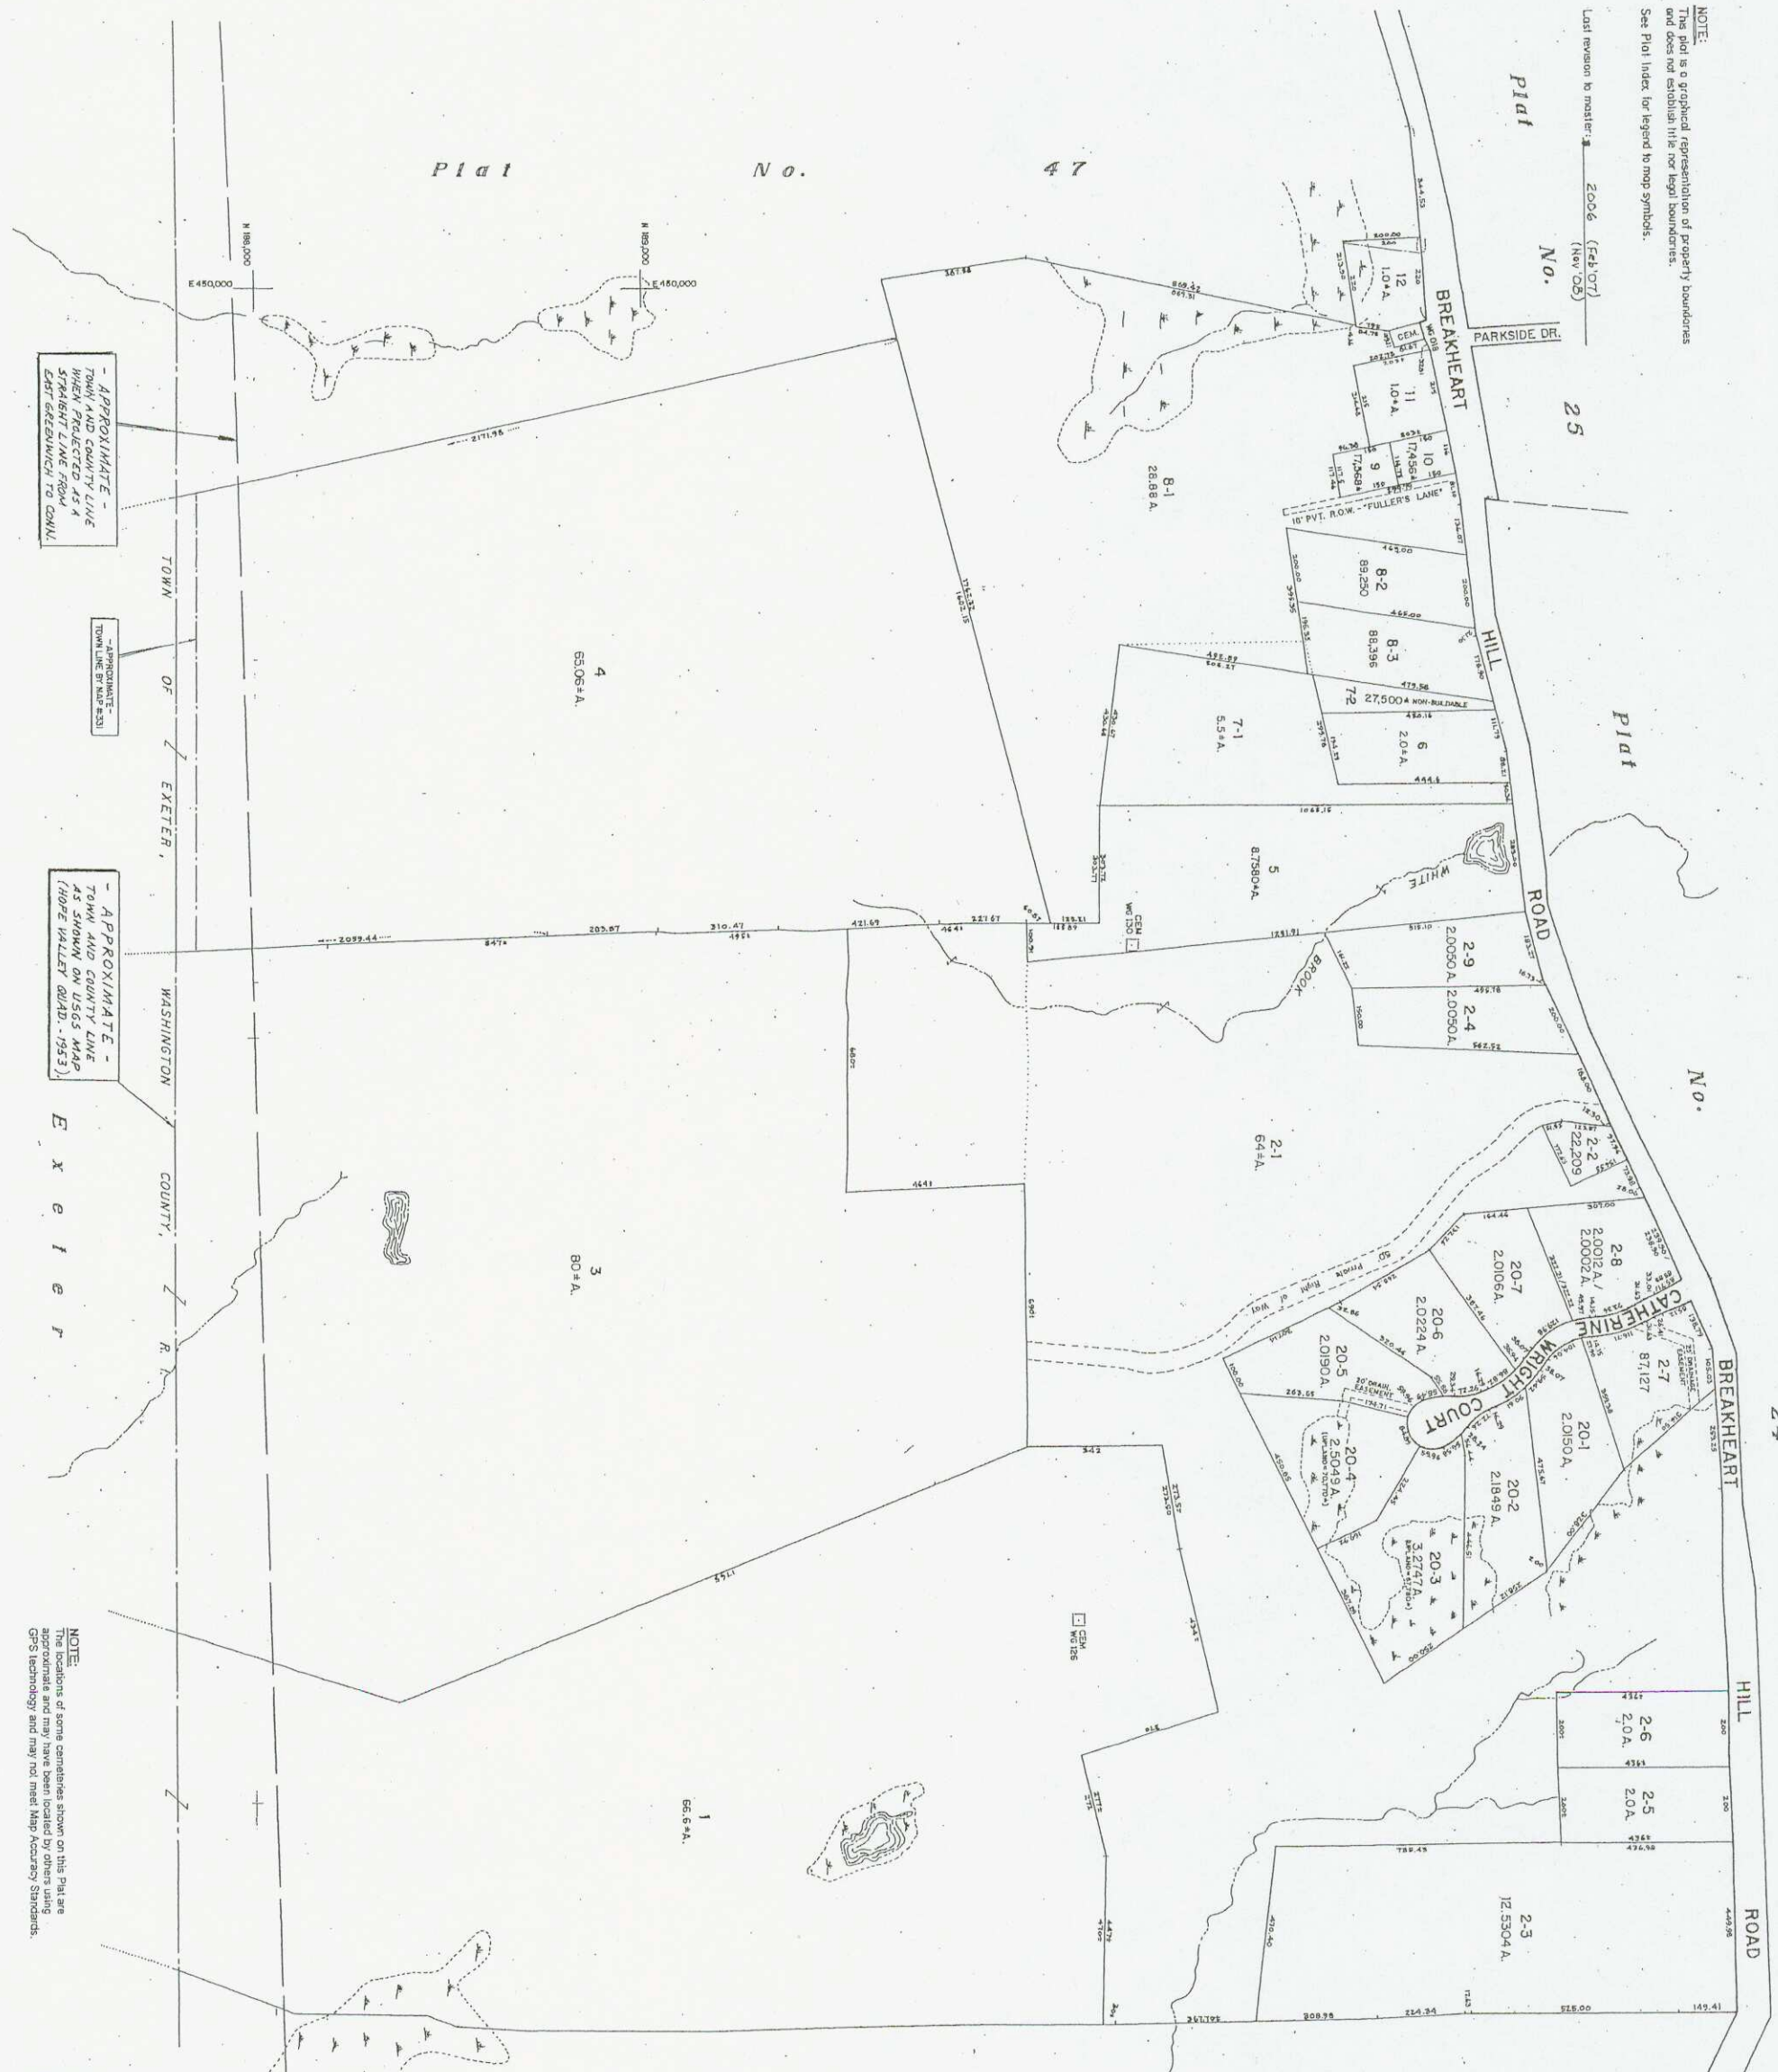

Plat No. 47

No.

24

No.

Plat

No.

49

E 455,000
N 189,000

E 455,000
N 189,000



TOWN OF WEST GREENWICH

SCALE - 1" = 200'

PLAT 48

APPROXIMATE - TOWN AND COUNTY LINE WHEN PROJECTED AS A STRAIGHT LINE FROM EAST GREENWICH TO CANAL

APPROXIMATE - TOWN LINE TO WINDSILL

APPROXIMATE - TOWN AND COUNTY LINE AS SHOWN ON USGS MAP (HOPE VALLEY QUAD - 1953)

NOTE:
The locations of some cemeteries shown on this plat are approximate and may have been located by others using GPS technology and may not meet Map Accuracy Standards.