

NOTE:
 This plat is a graphical representation of property boundaries and does not establish title nor legal boundaries.
 See Plat Index for legend to map symbols.
 * Indicates a subdivision lot created by deed after May 14, 1959.

APPROXIMATE TOWN LINE as established by Big River Reservoir 2012


APPROXIMATE TOWN LINE based primarily on USGS Maps

APPROXIMATE TOWN LINE refer to Map No. 2582

APPROXIMATE TOWN LINE as depicted on Map No. 291

APPROXIMATE TOWN LINE as depicted on County Tax Maps

TOWN LINE Based on Map Nos. 2197 & 342

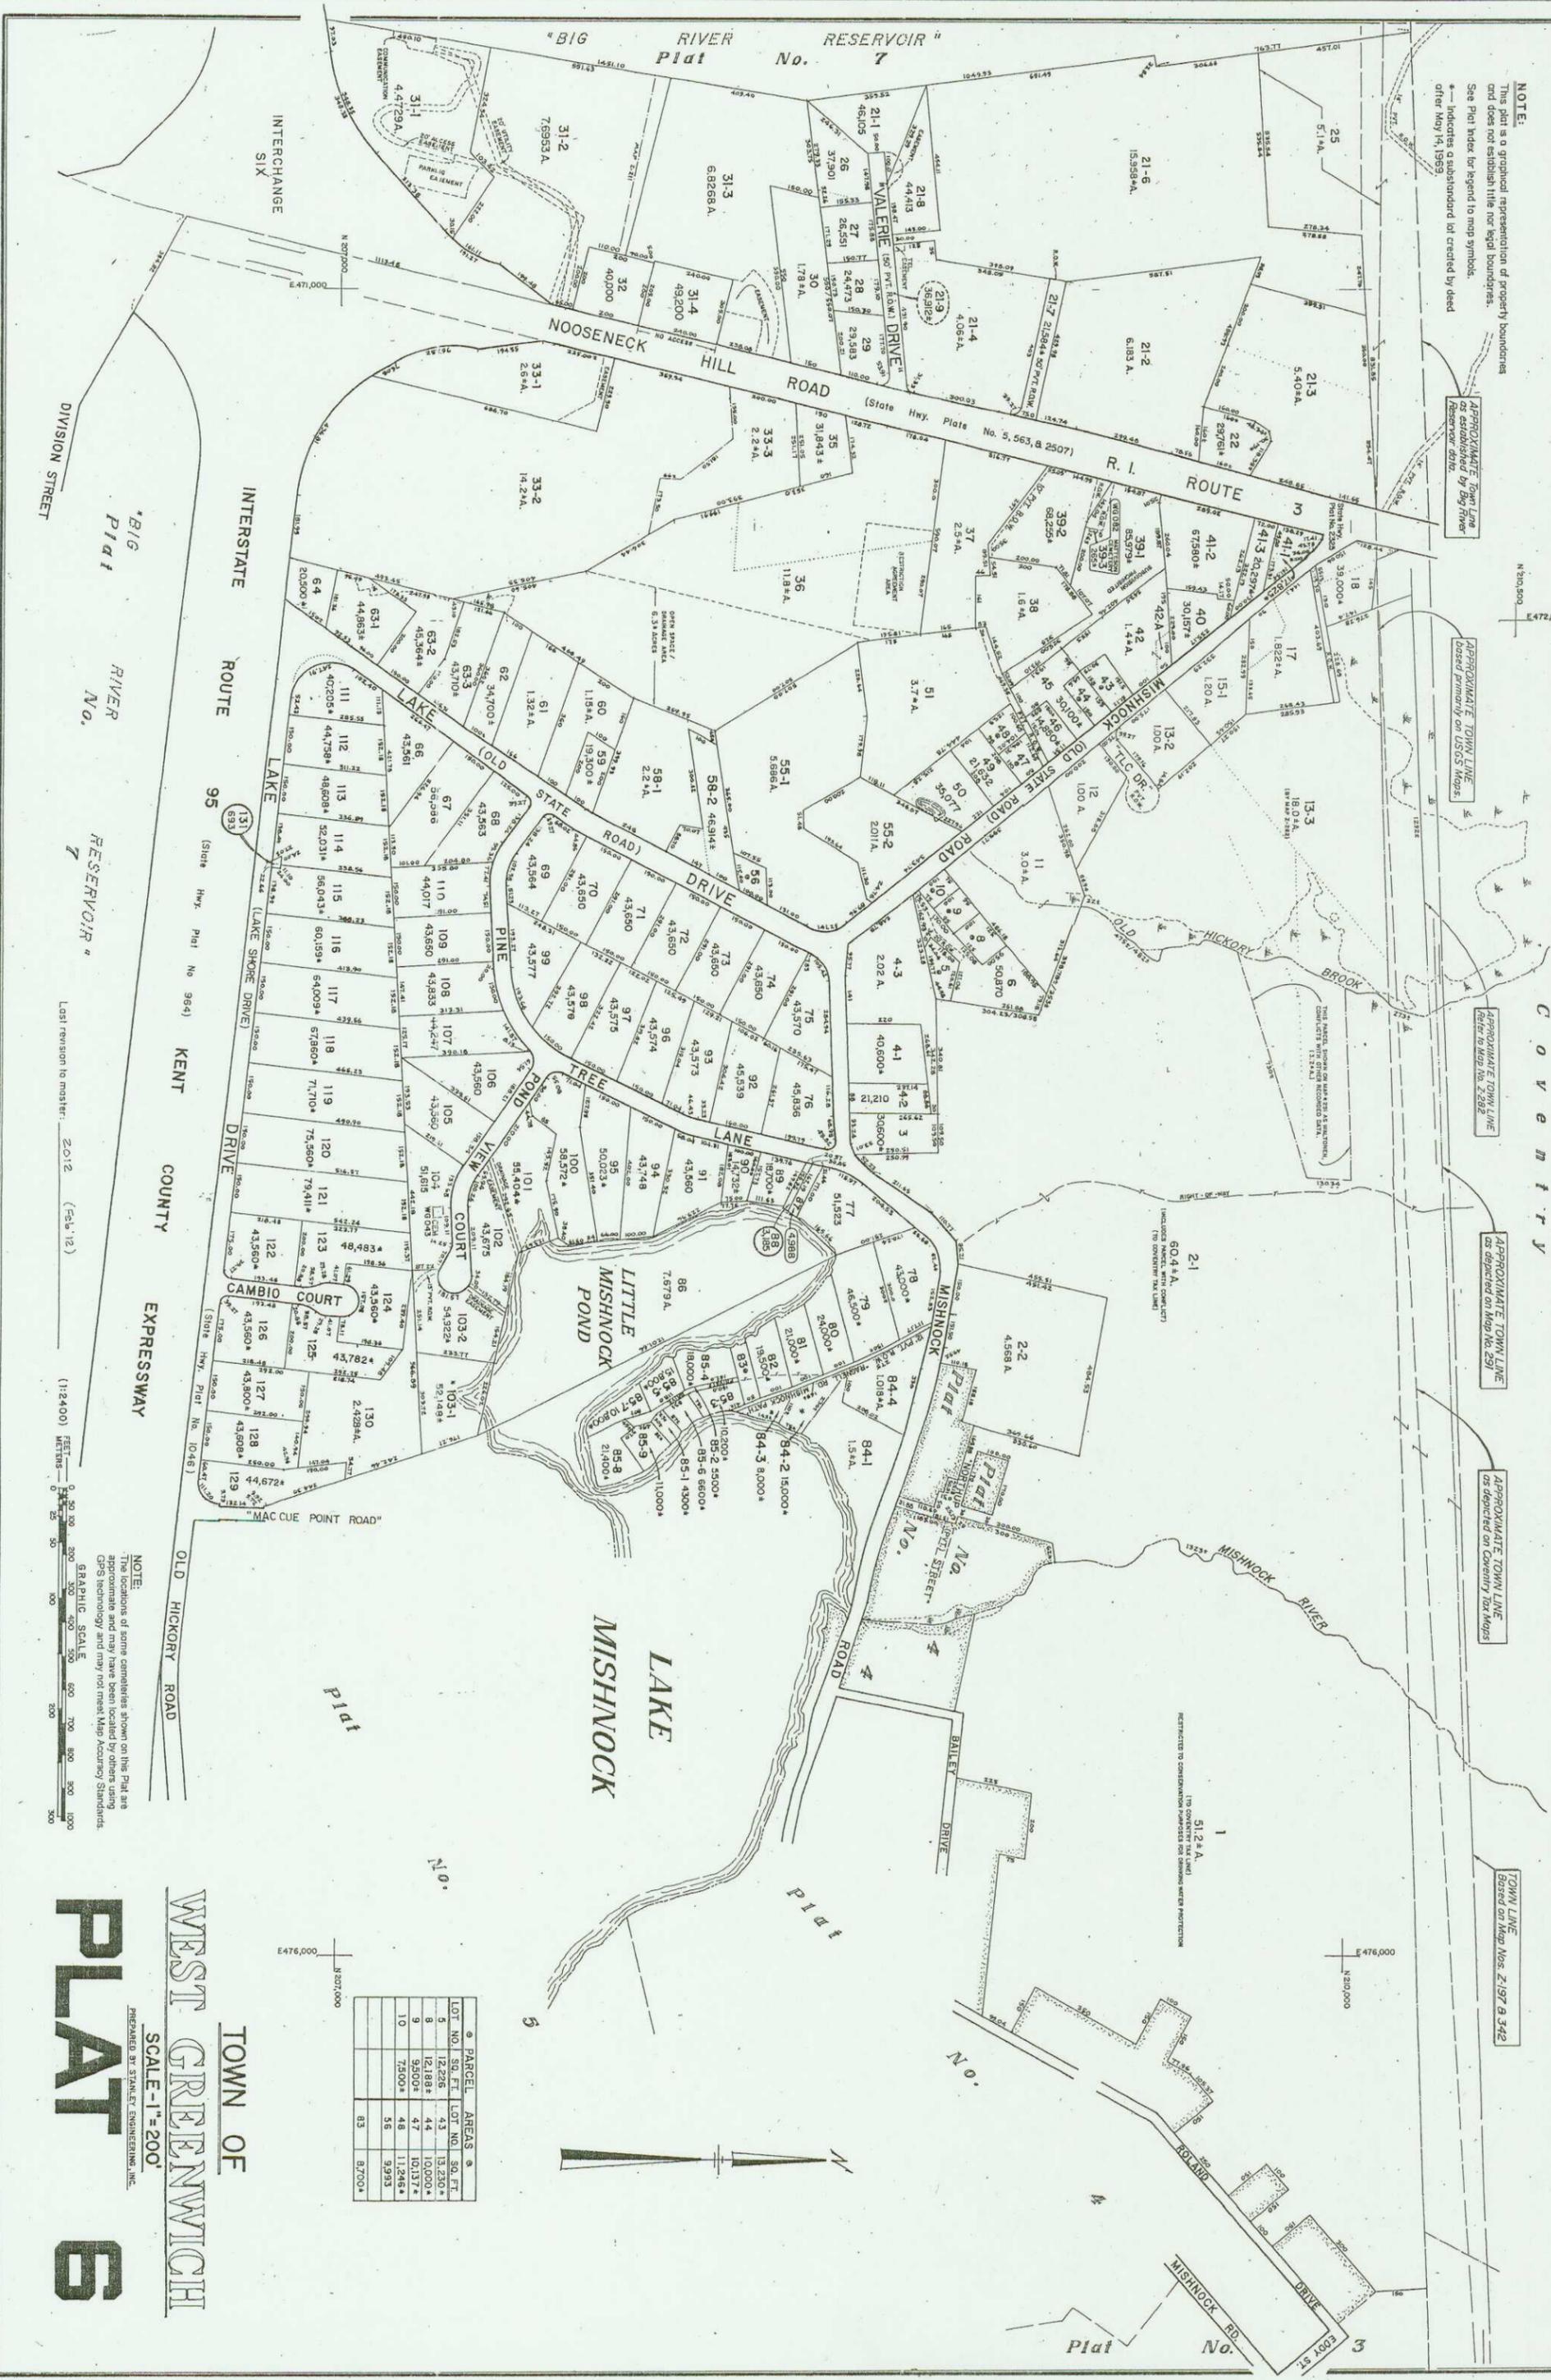

LOT NO.	SQ. FT.	LOT NO.	SQ. FT.
5	12,228	43	13,230
8	12,188	44	10,000
9	9,500	47	10,137
10	7,500	48	11,245
		56	9,953
		83	8,700

WEST GREENWICH
 SCALE - 1" = 200'
 TOWN OF
PLAT 6

NOTE:
 The locations of some comparators shown on this Plat are approximate and may have been located by others using GPS technology and may not meet Map Accuracy Standards.
 GRAPHIC SCALE

LAST REVISION TO MASTER: 2012 (Feb 12)

PREPARED BY STANLEY ENGINEERING, INC.